



EMERGENCY RESPONSE MAPS

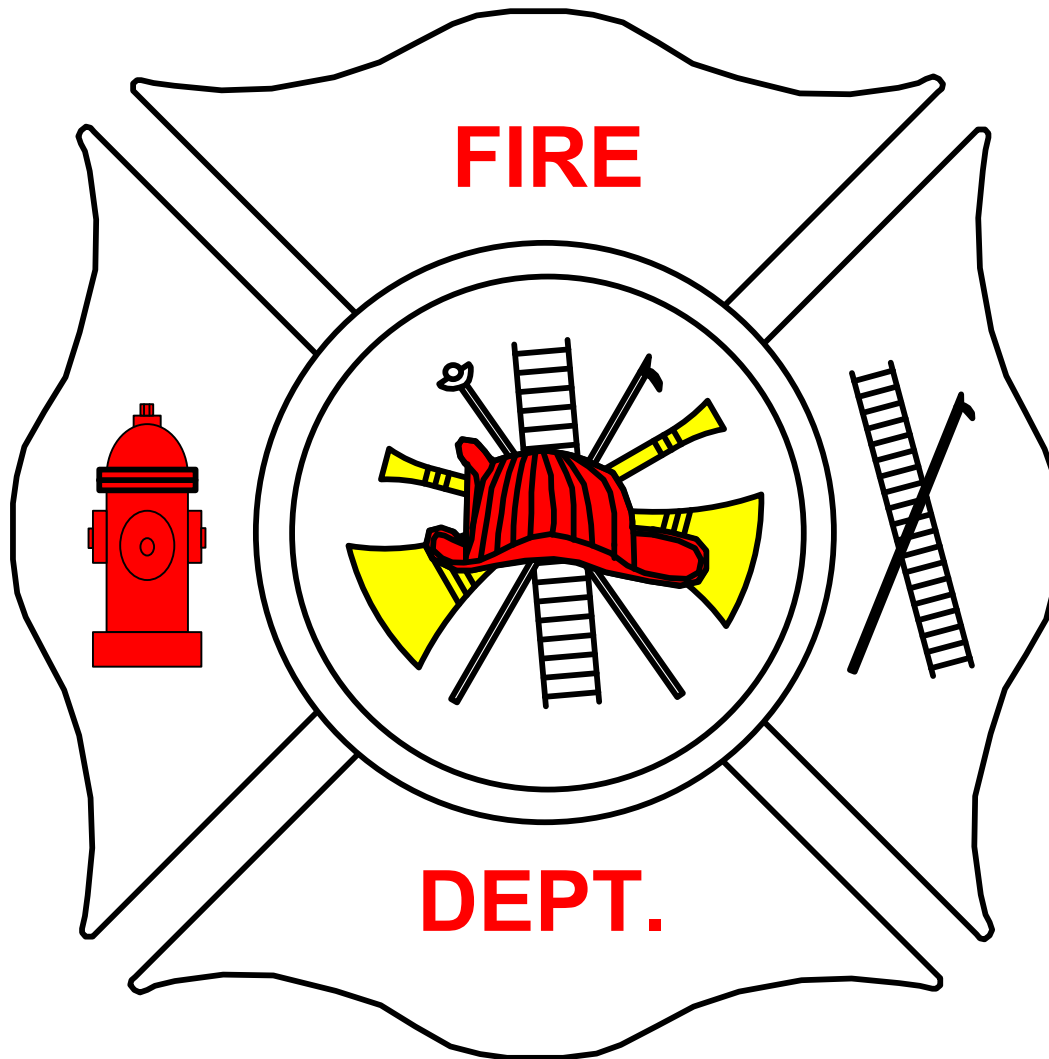


Presented By:

DIGITAL  **DIRECTION INC.**

P. O. BOX 2553 WARMINSTER, PA. 18974-0056
Phone: 215-768-4502 Fax: 215-441-9116

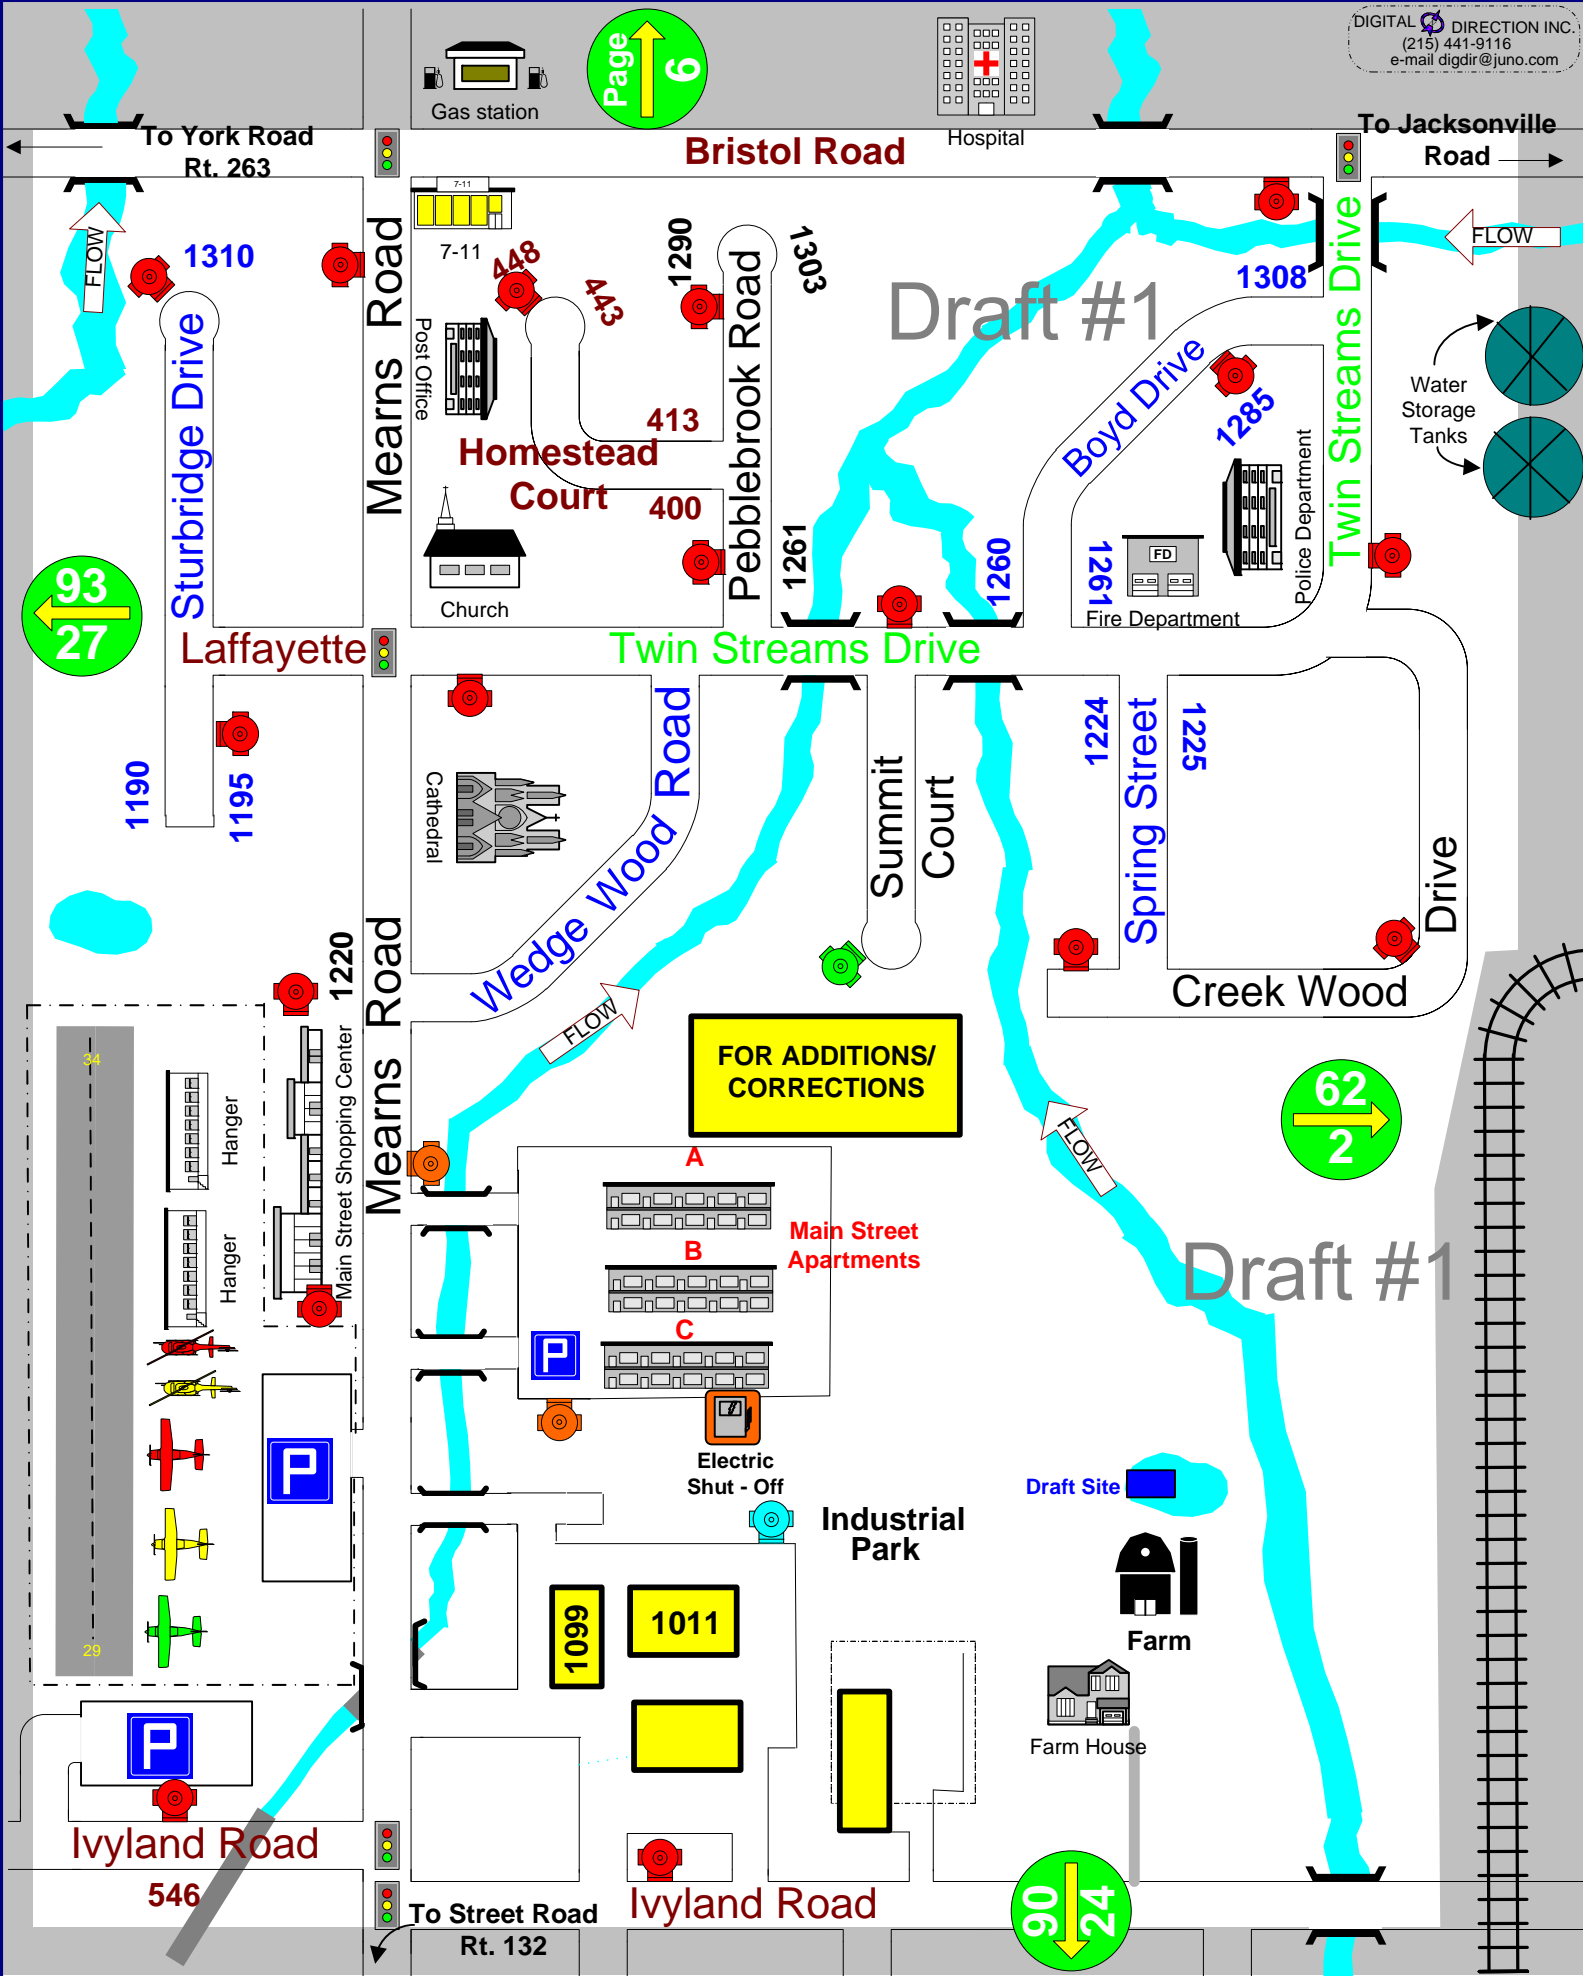

McDonalds
 Gas Station
 Hospital
 BIO Hazard
 Factory
 Page 6

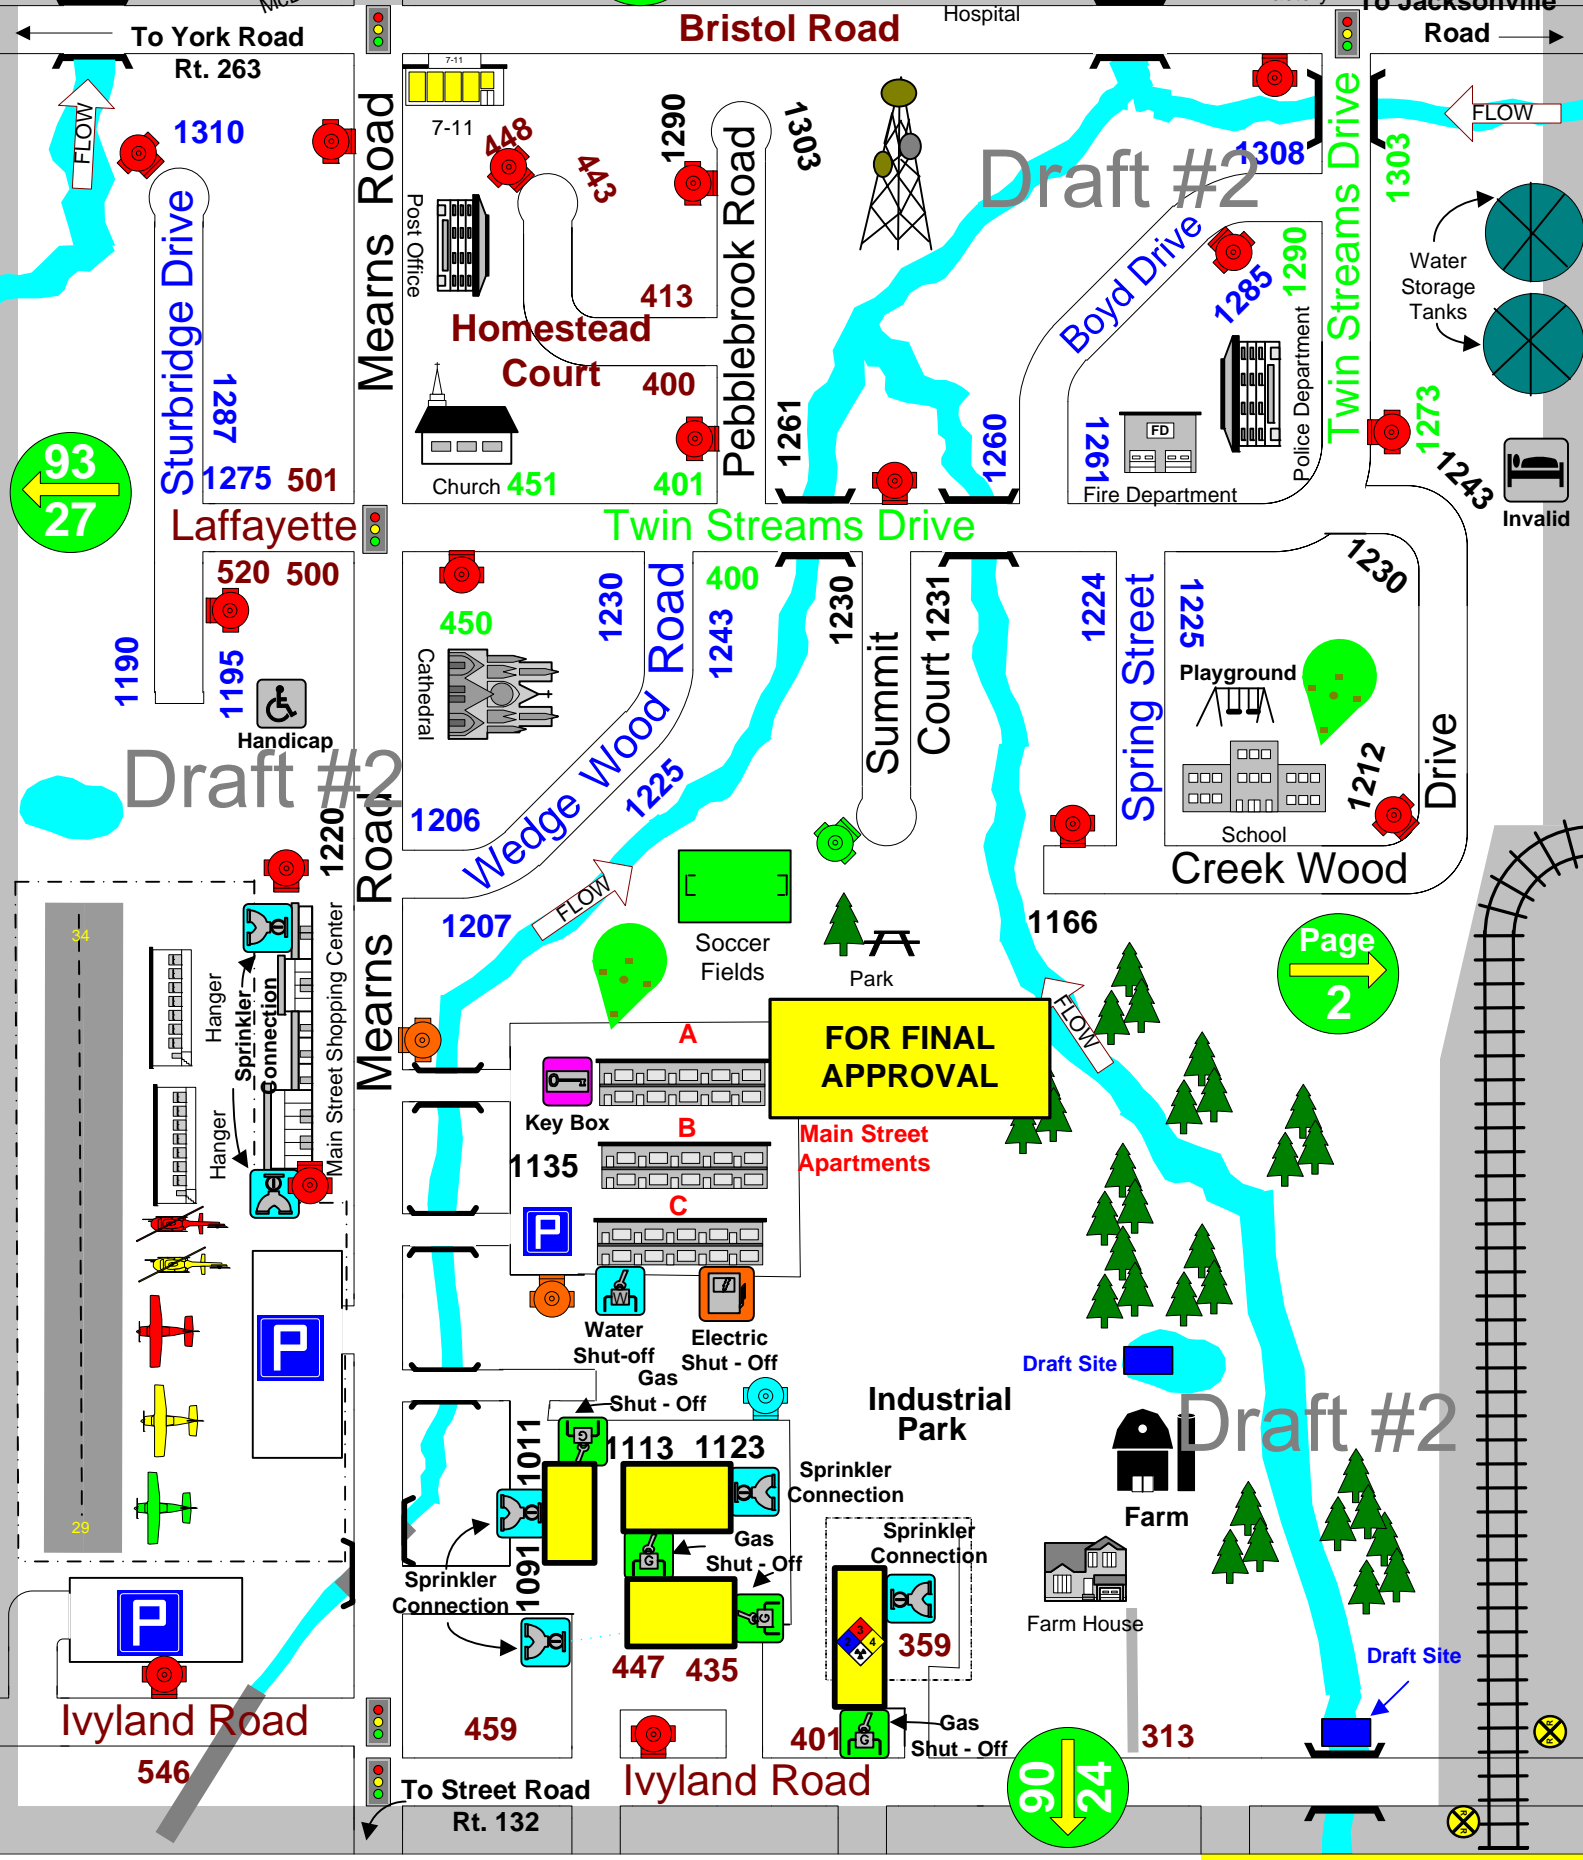


93
27

Page 6


Page 2

90
24



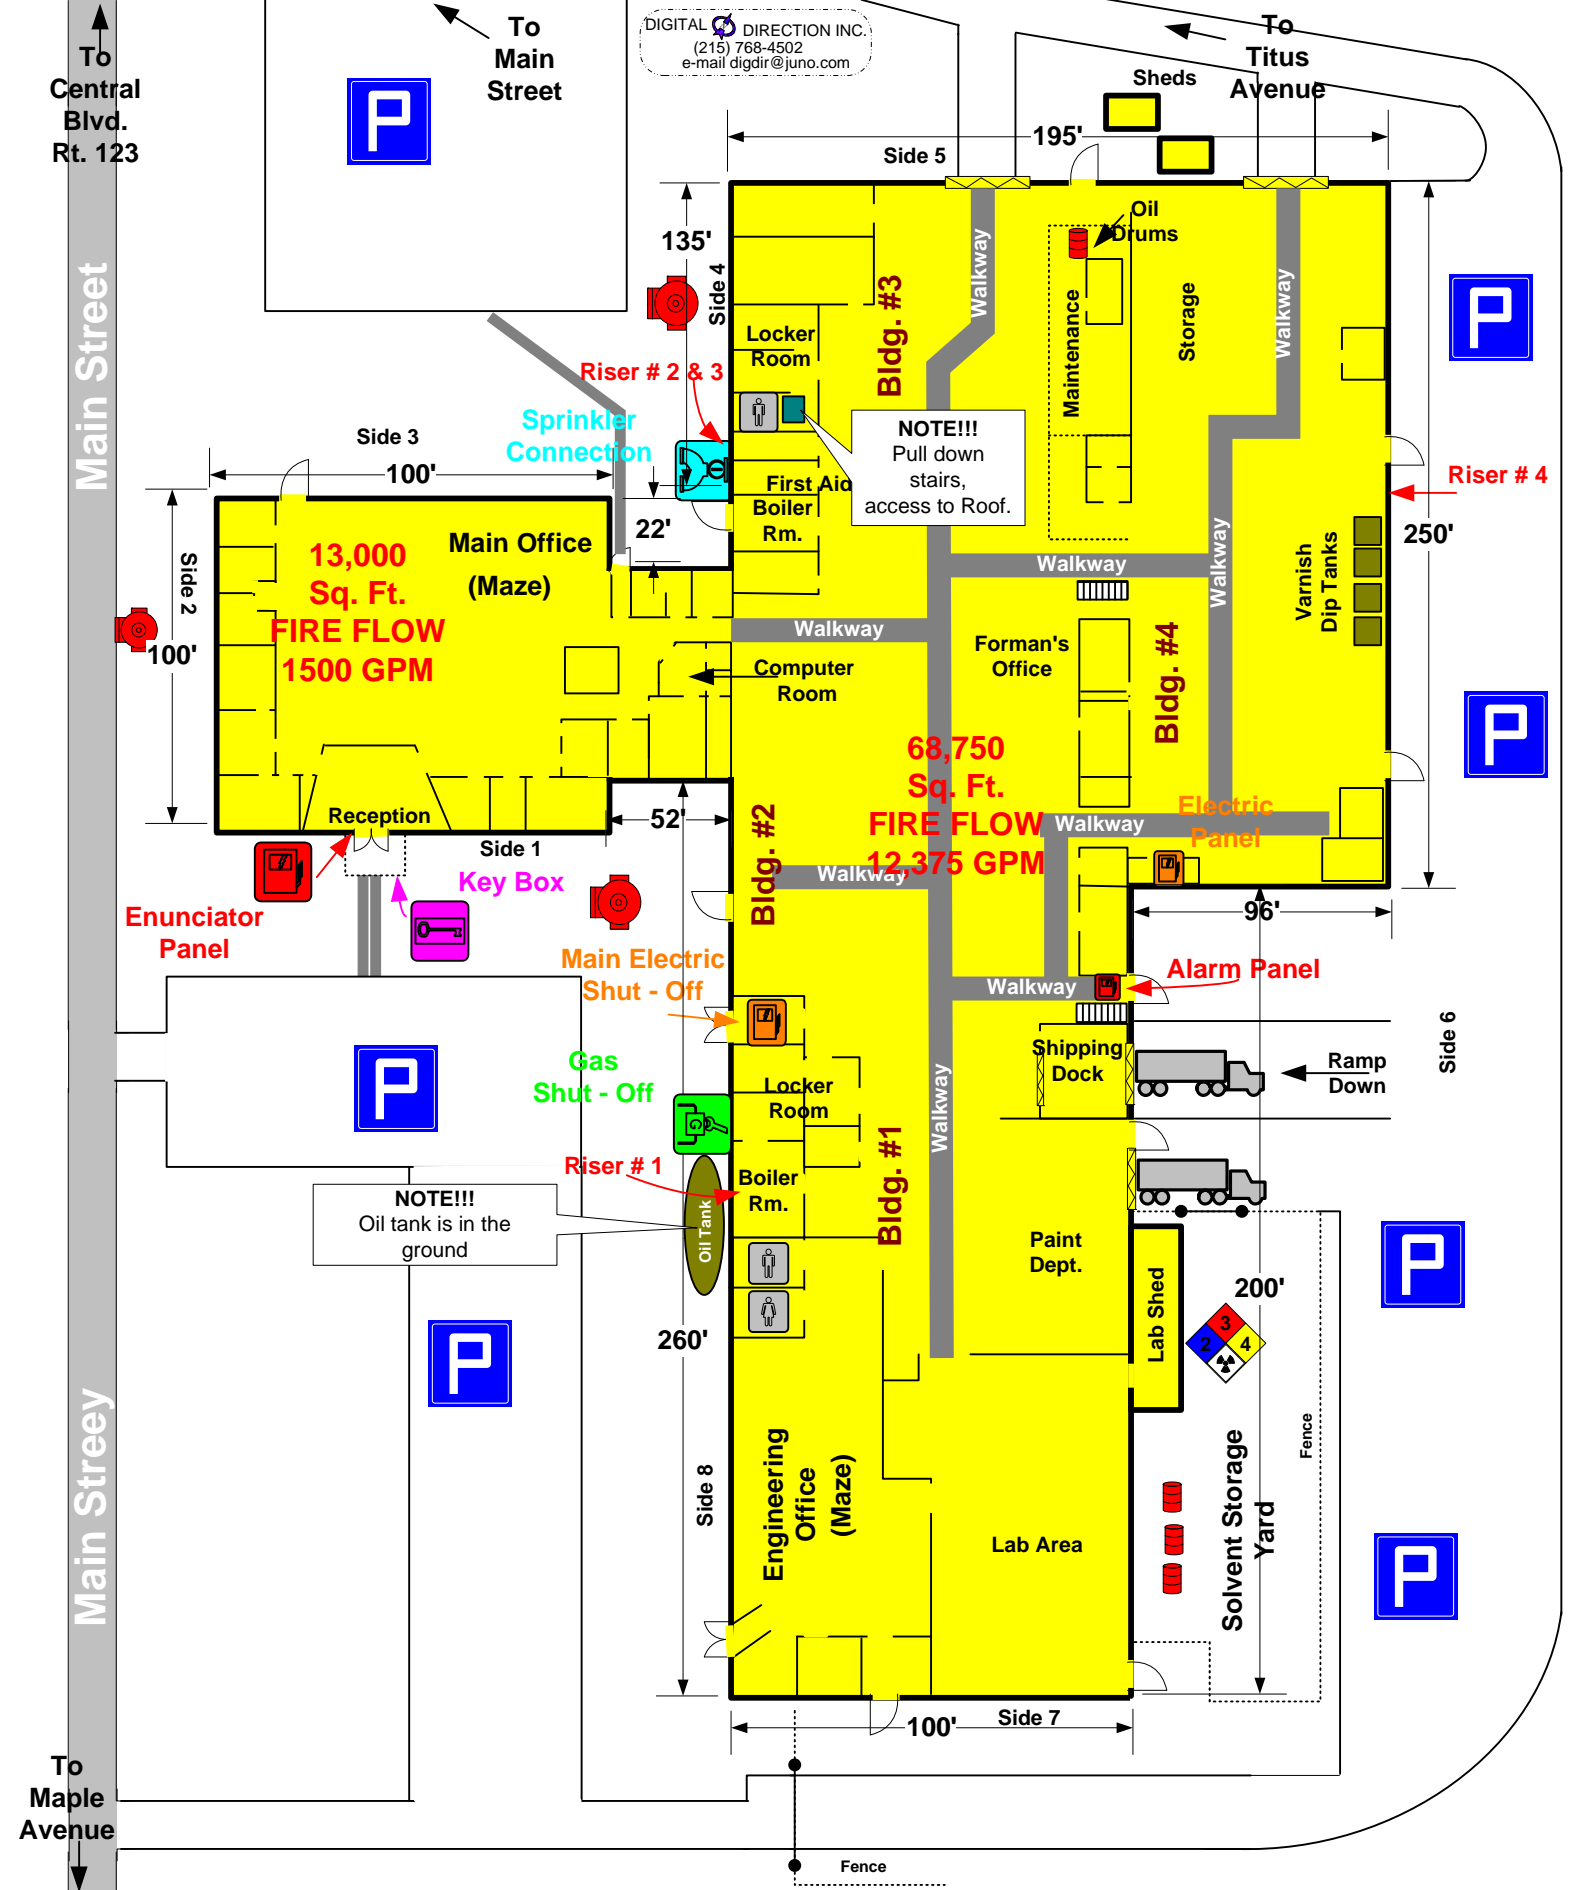

XYZ Company 123 Main Street Hometown, Pa. 12345-6789

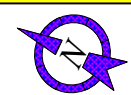

PRE-PLAN INFORMATION SHEET FOR:

Company Name: **XYZ Company**
Address: **123 Main Street Hometown, Pa. 12345-6789**
Phone #: **(555) 123-4567**

ALARM SYSTEM: Security 1-800-555-6789

Zones	Description
1	Riser #1, Bldg. #1
2	Riser #2, Main Officer
3	Riser #3, Bldg. 2 & 3
4	Riser # 4, Bldg. 4
5	Low building temperature

UTILITIES: 4,160 Volts main disconnect in bldg. 1 electric room.
Gas Shut-Off Side 7
10" Sprinkler Shut-Off - Boiler, Room Bldg. 3
Water Shut-Off - Boiler Room, Bldg. 3

SPRINKLER SYSTEM Fire Dept. Connection - Side 3

**HEATING/
AIRCONDITIONING SYSTEM** Main Office - Oil hot water
Factory - Gas hot air, Bldgs.. 1,2,3
A/C on roof

PERSONNEL: Aprox. 100 employees during working hours.

EMERGENCY CONTACTS: J Doe - Facility Service Supervisor (555) 123-4567

J. Doe - Director of Manufacturing Operations - Pager: (555) 123-4567
J. Doe - Superintendent of manufacturing -(555) 123-4567


SPECIAL CONSIDERATIONS: 55 gal. drums of flammable solvents stored in the fenced yard outside of Bldg. #1
Side 5. Dip tank (60 gal.) of flammable varnish in Bldg. 4 Side 5. This tank has a Ansul automatic fire suppression system, and a diked area to prevent a spill.
NOTE !! Lids close automatically in case of fire, Stand clear.

CONSTRUCTION: Walls - I beam structure steel with 4' block and 4' brick.
Roof - Steel beam and steel truss, asphalt built-up deck.
Factory ceiling height - 20' Main office ceiling height - 15'

VENTILATION: 12 - 42" exhaust ceiling fans in factory area
1 - Roof Top exhaust fan in Main Office Area.
Contact maintenance dept.

WATER SUPPLY: Hydrants - Hydrant located on Titus Ave. in front of main Office.
2 - Yard hydrants located on sides 7 & 3, connected to a 10' sprinkler main.

<u>Street Name</u>	<u>Map Page #</u>	<u>Street Name</u>	<u>Map Page #</u>
<u>A</u>		<u>B</u> Continued	
Adalisa Avenue	5	Broad Street - West (308 - 523)	3
Allen Avenue (629 - 769)	2	Broad Street - West (6 - 274)	5
Allen Avenue (406 - 526)	4	Broad Street - East (8 - 374)	6
Appolino Avenue	3	Broad Street - East (432 - 800)	7
Ashton Drive	6	Broad Street School	14
<u>B</u>		<u>C</u>	
Bacchus Avenue	3	Carson Avenue	7
Bailey Lane	6	Carter Avenue	7
Bennett Street	6	Casperson Street	6
Betty Rose Avenue	7	Center Street	2
Berkley Road	9	Chester Avenue	6
Billingsport Road	8	Congress Drive	9
Brown Avenue	8	Cooper Avenue	6
Brady Avenue	7	Crescent Avenue	9
Bramell Lane	7	Croce Avenue	9
Brandt Avenue	6	Cucinotta Drive	6
Broad Street - West (604 - 738)	1		

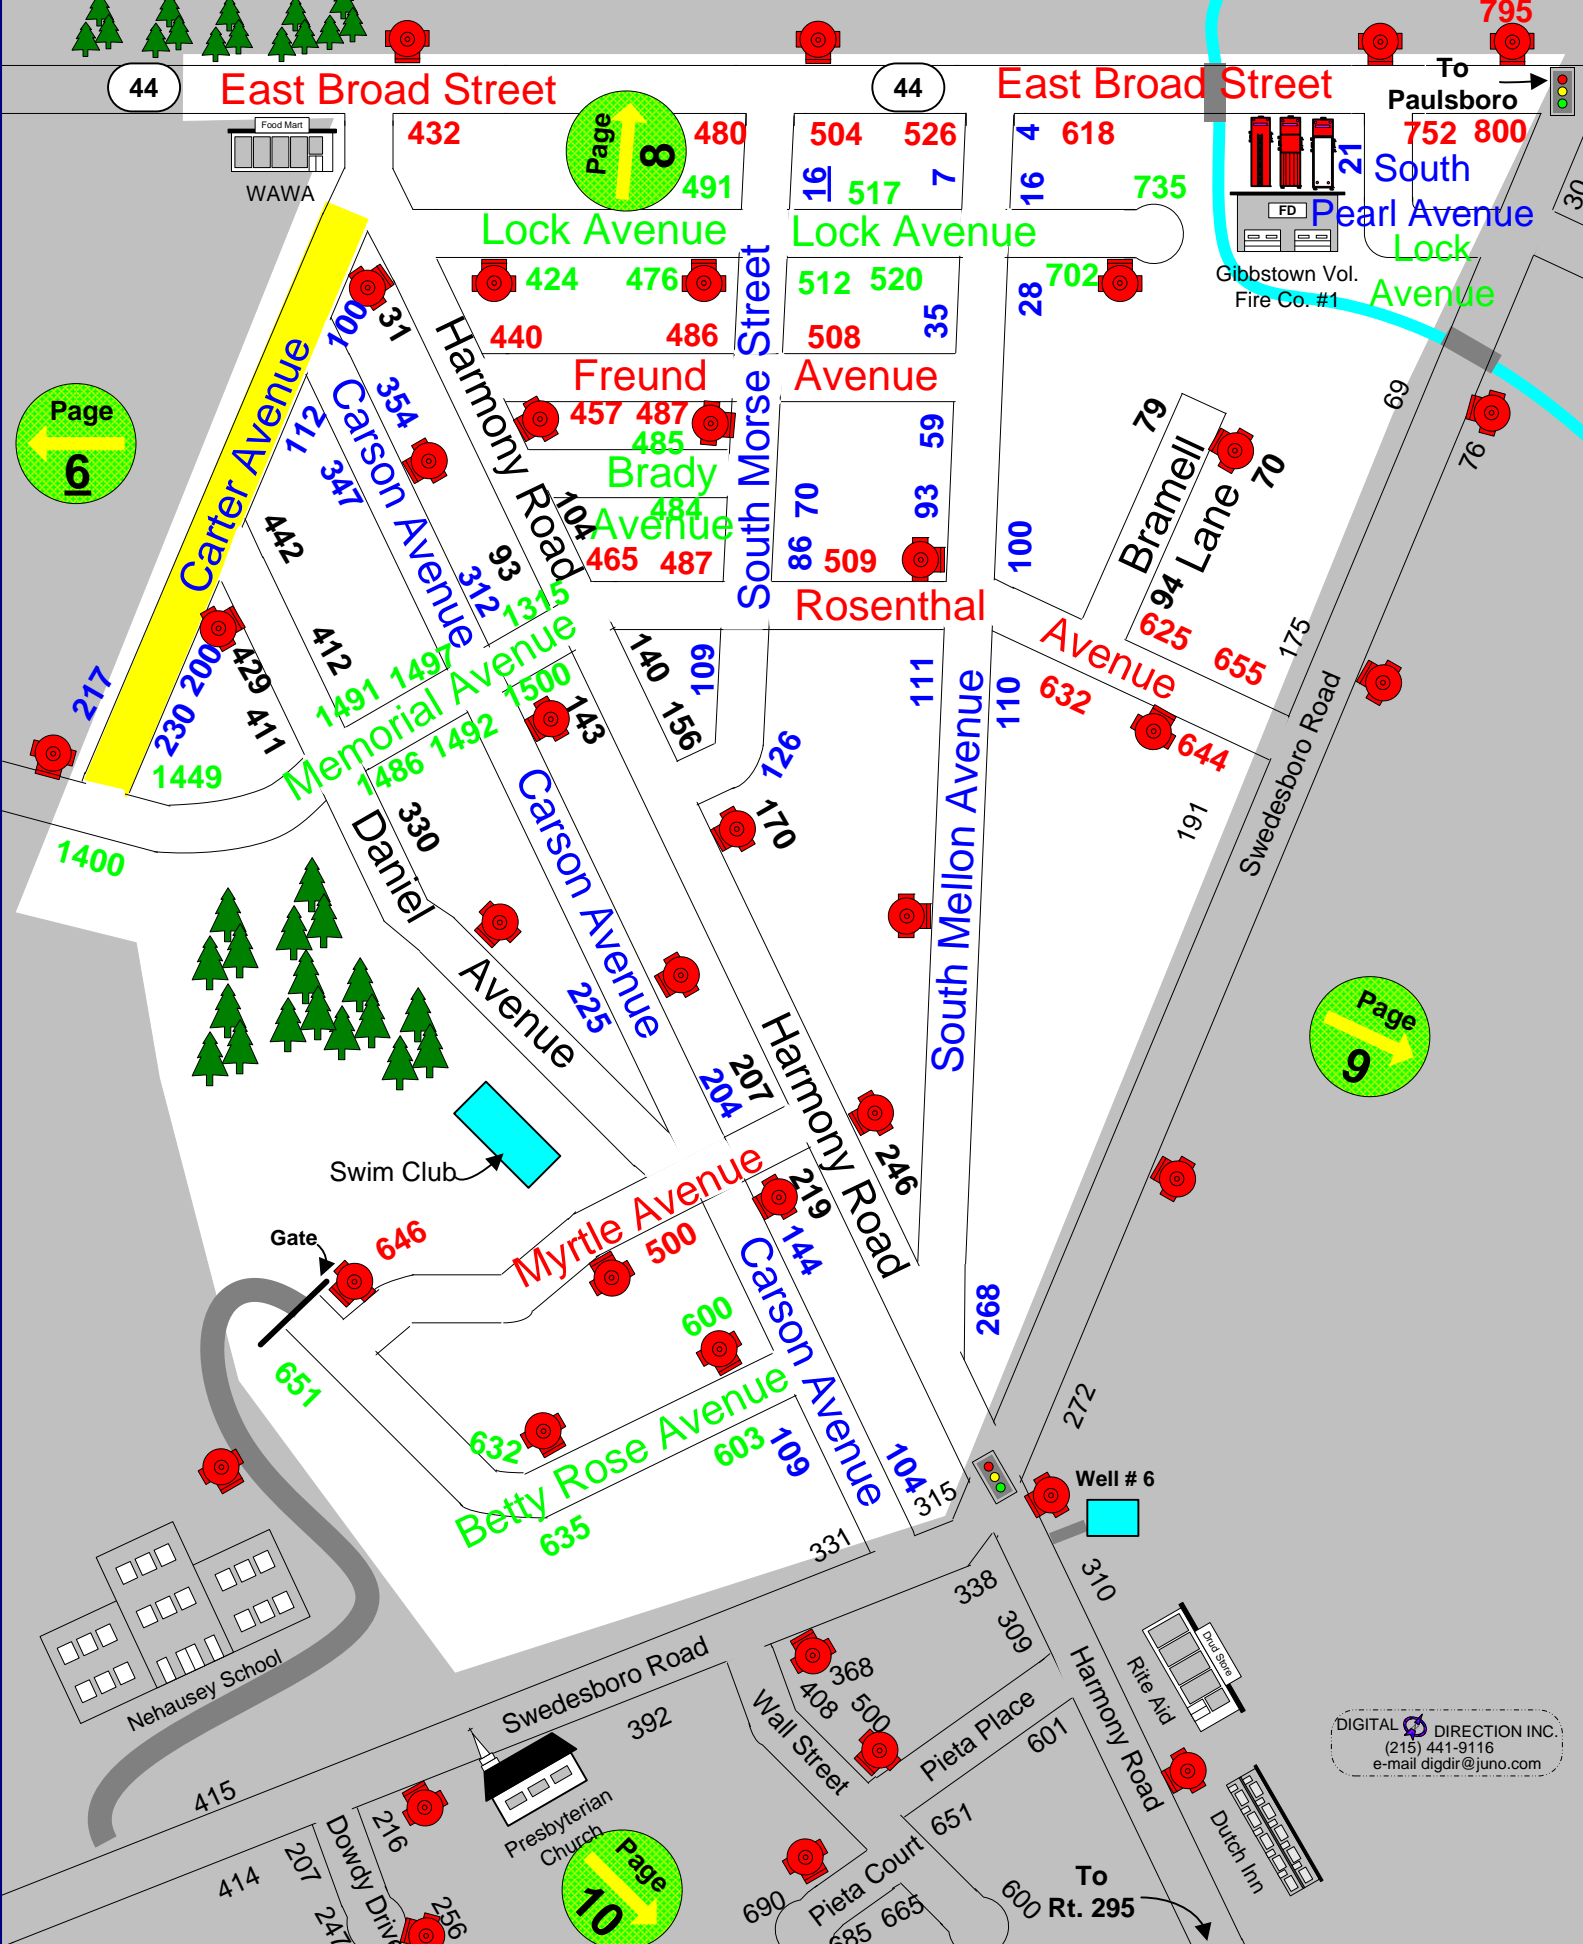

DIGITAL DIRECTION INC.
(215) 441-9116
e-mail digdir@juno.com